
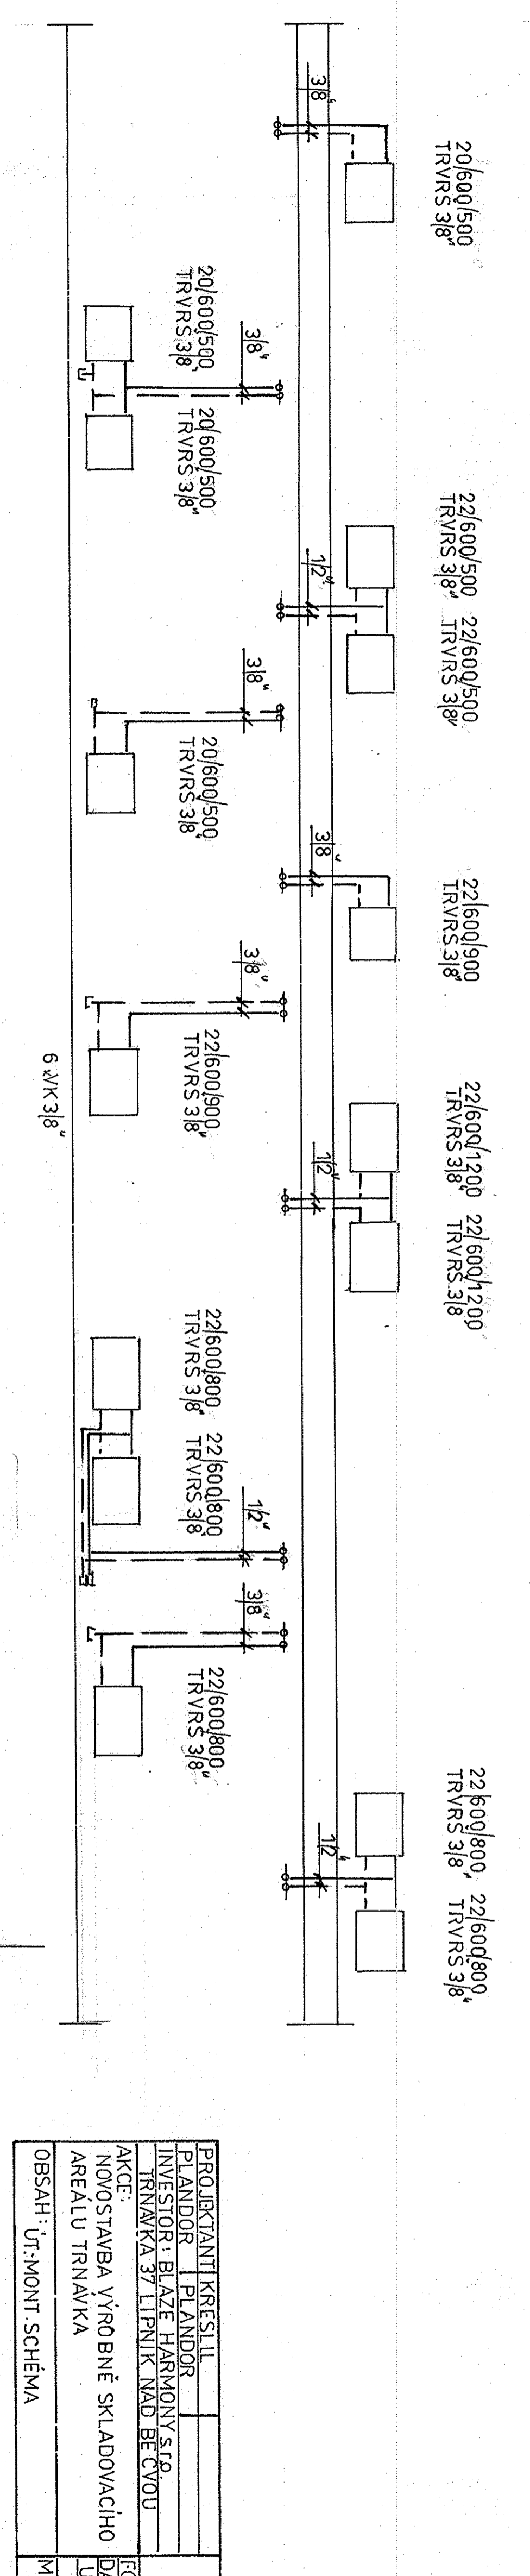


1 2 3 4 5 6 7 8 9,13 10 10A 11

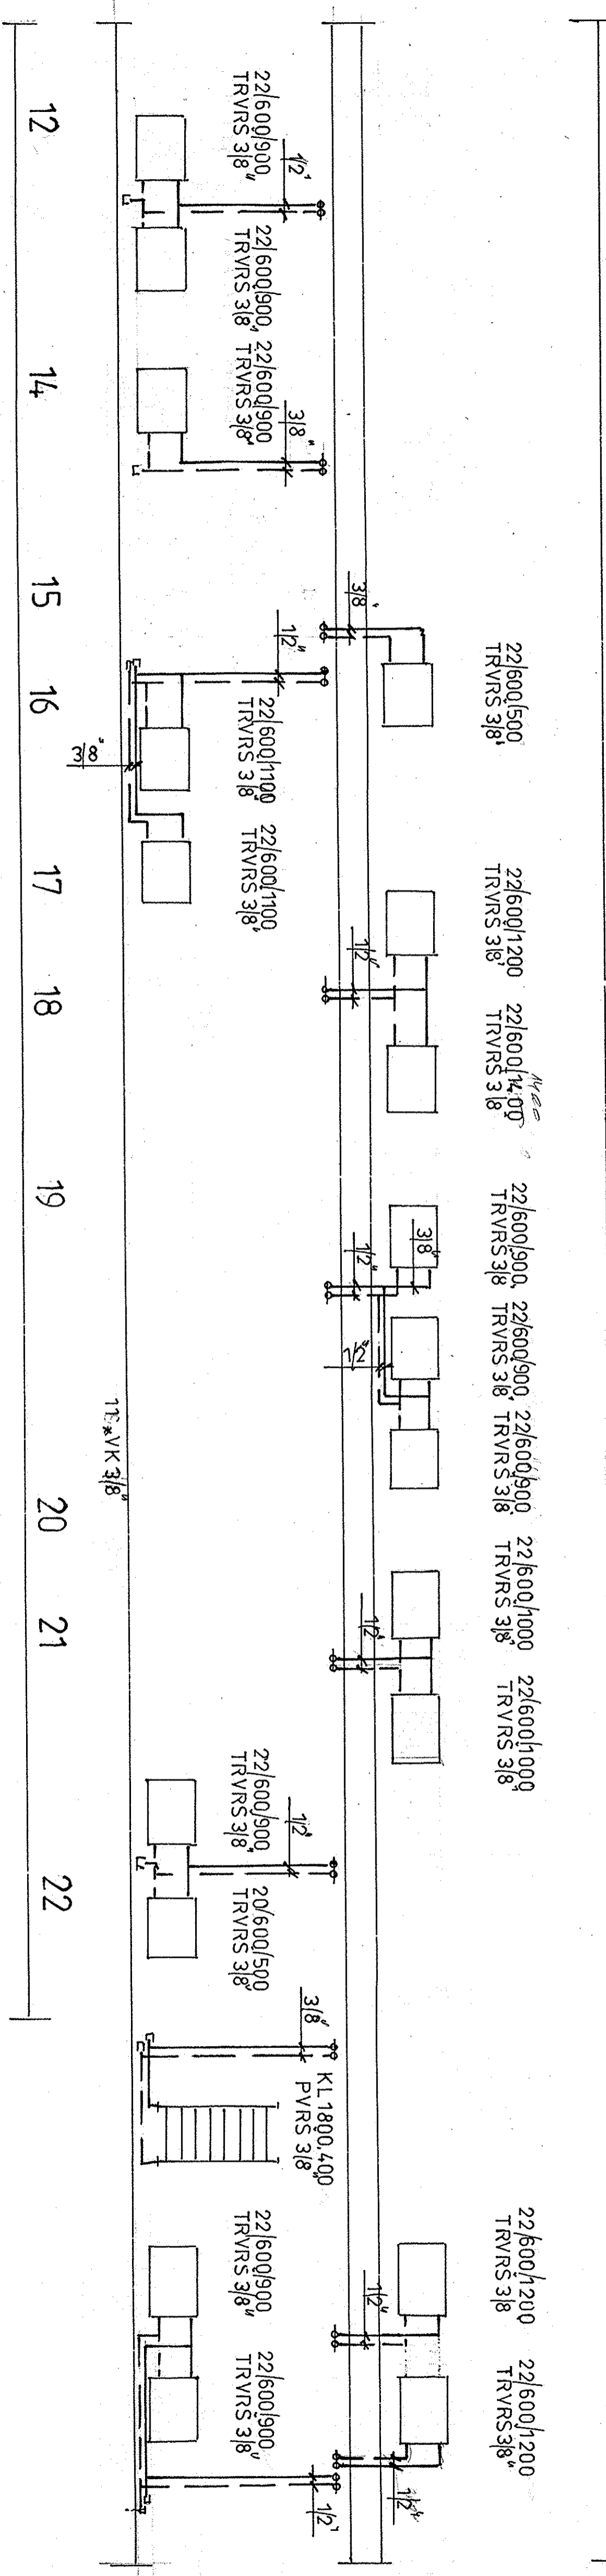

PROJEKTANT	KRESLIL	
PLANDOR	PLANDOR	
INVESTOR	BLAZE HARMONY S.J.O.	
TRNAVKA	37 LIPNIK NAD BE CVOU	
AKCE:		
NOVOSTAVBA	VYROBNE SKLADOVACIHO	
AREALU	TRNAVKA	
OBSAH:	UT-MONT. SCHEMA	
M:		
FORMAT	8A4	
DATEM	5020	
UCEL	SP	
		Č.VYK.
		503

103